


\\slvr01\4020\_36th street commerce center everett\architectural\16-084 new start\1-9-17 view drawing.dwg

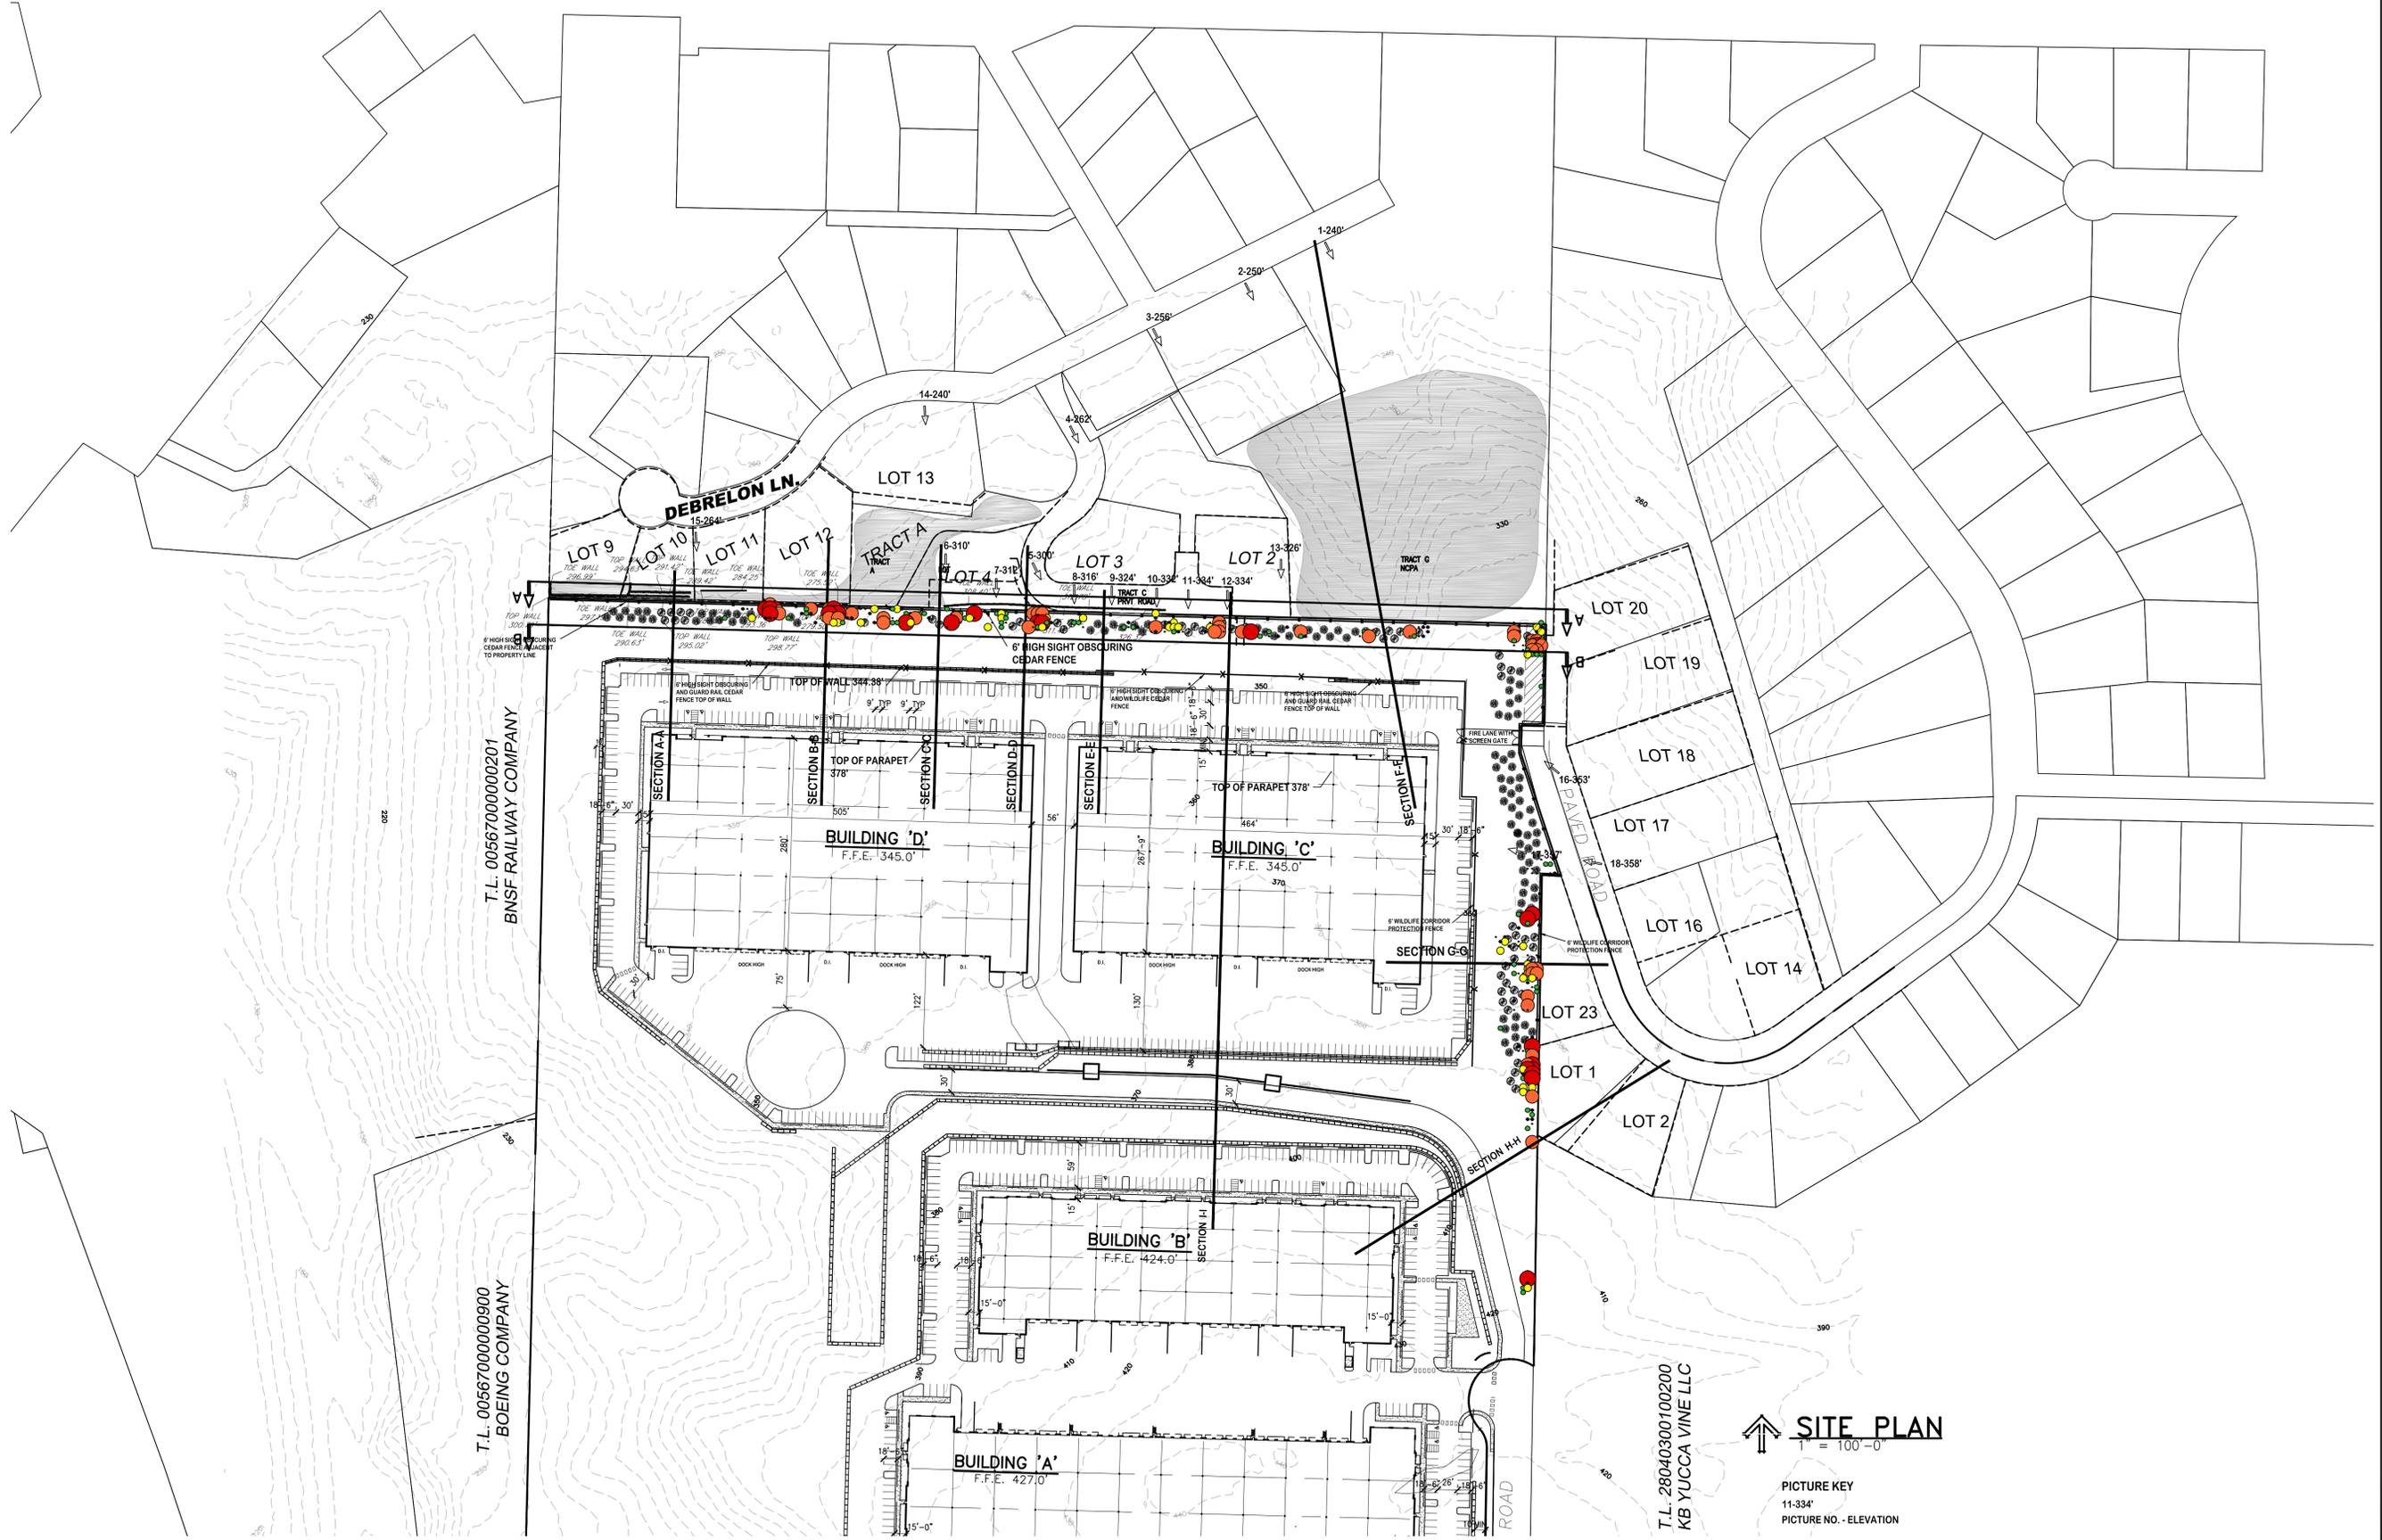

T.L. 00567000000900  
BOEING COMPANY

T.L. 00567000000201  
BNSF RAILWAY COMPANY

T.L. 28040300100200  
KB YUCCA VINE LLC

**SITE PLAN**  
1" = 100'-0"

PICTURE KEY  
11-334\*  
PICTURE NO. - ELEVATION

PICTURE AND SECTION LOCATION PLAN  
LANDE MUELLER & ASSOCIATES

A R C H I T E C T S A I A  
130 LAKESIDE • SUITE 250 • SEATTLE, WA 98122 • (206) 325-2553

A1-3

**SOUNDVIEW TECHNICAL CENTER**  
FOR SITE DEVELOPMENT  
5900 36th AVE WEST  
EVERETT, WASHINGTON

job no.	drawn	checked	date	no.	revision	date
				3	COMMUNITY MEETING	1-27-17
				2	UPDATE	11-15-16
				1	PLANNED ACTION SEPA SUBMITTAL	9-30-16

REGISTERED ARCHITECT  
LANDE MUELLER  
STATE OF WASHINGTON