



Plot date 5/13/2021 3:24 PM Plotted by Paul Wilhelm Last saved by P.Wilhelm
Filepath\\Filename \\EVERETT\\USERS\\HOME\\PWILHELM\\DOCUMENTS\\PODCAMP\\SHELTER SITE PLAN.DWG

EVERETT
GOSPEL
MISSION
PROPERTY

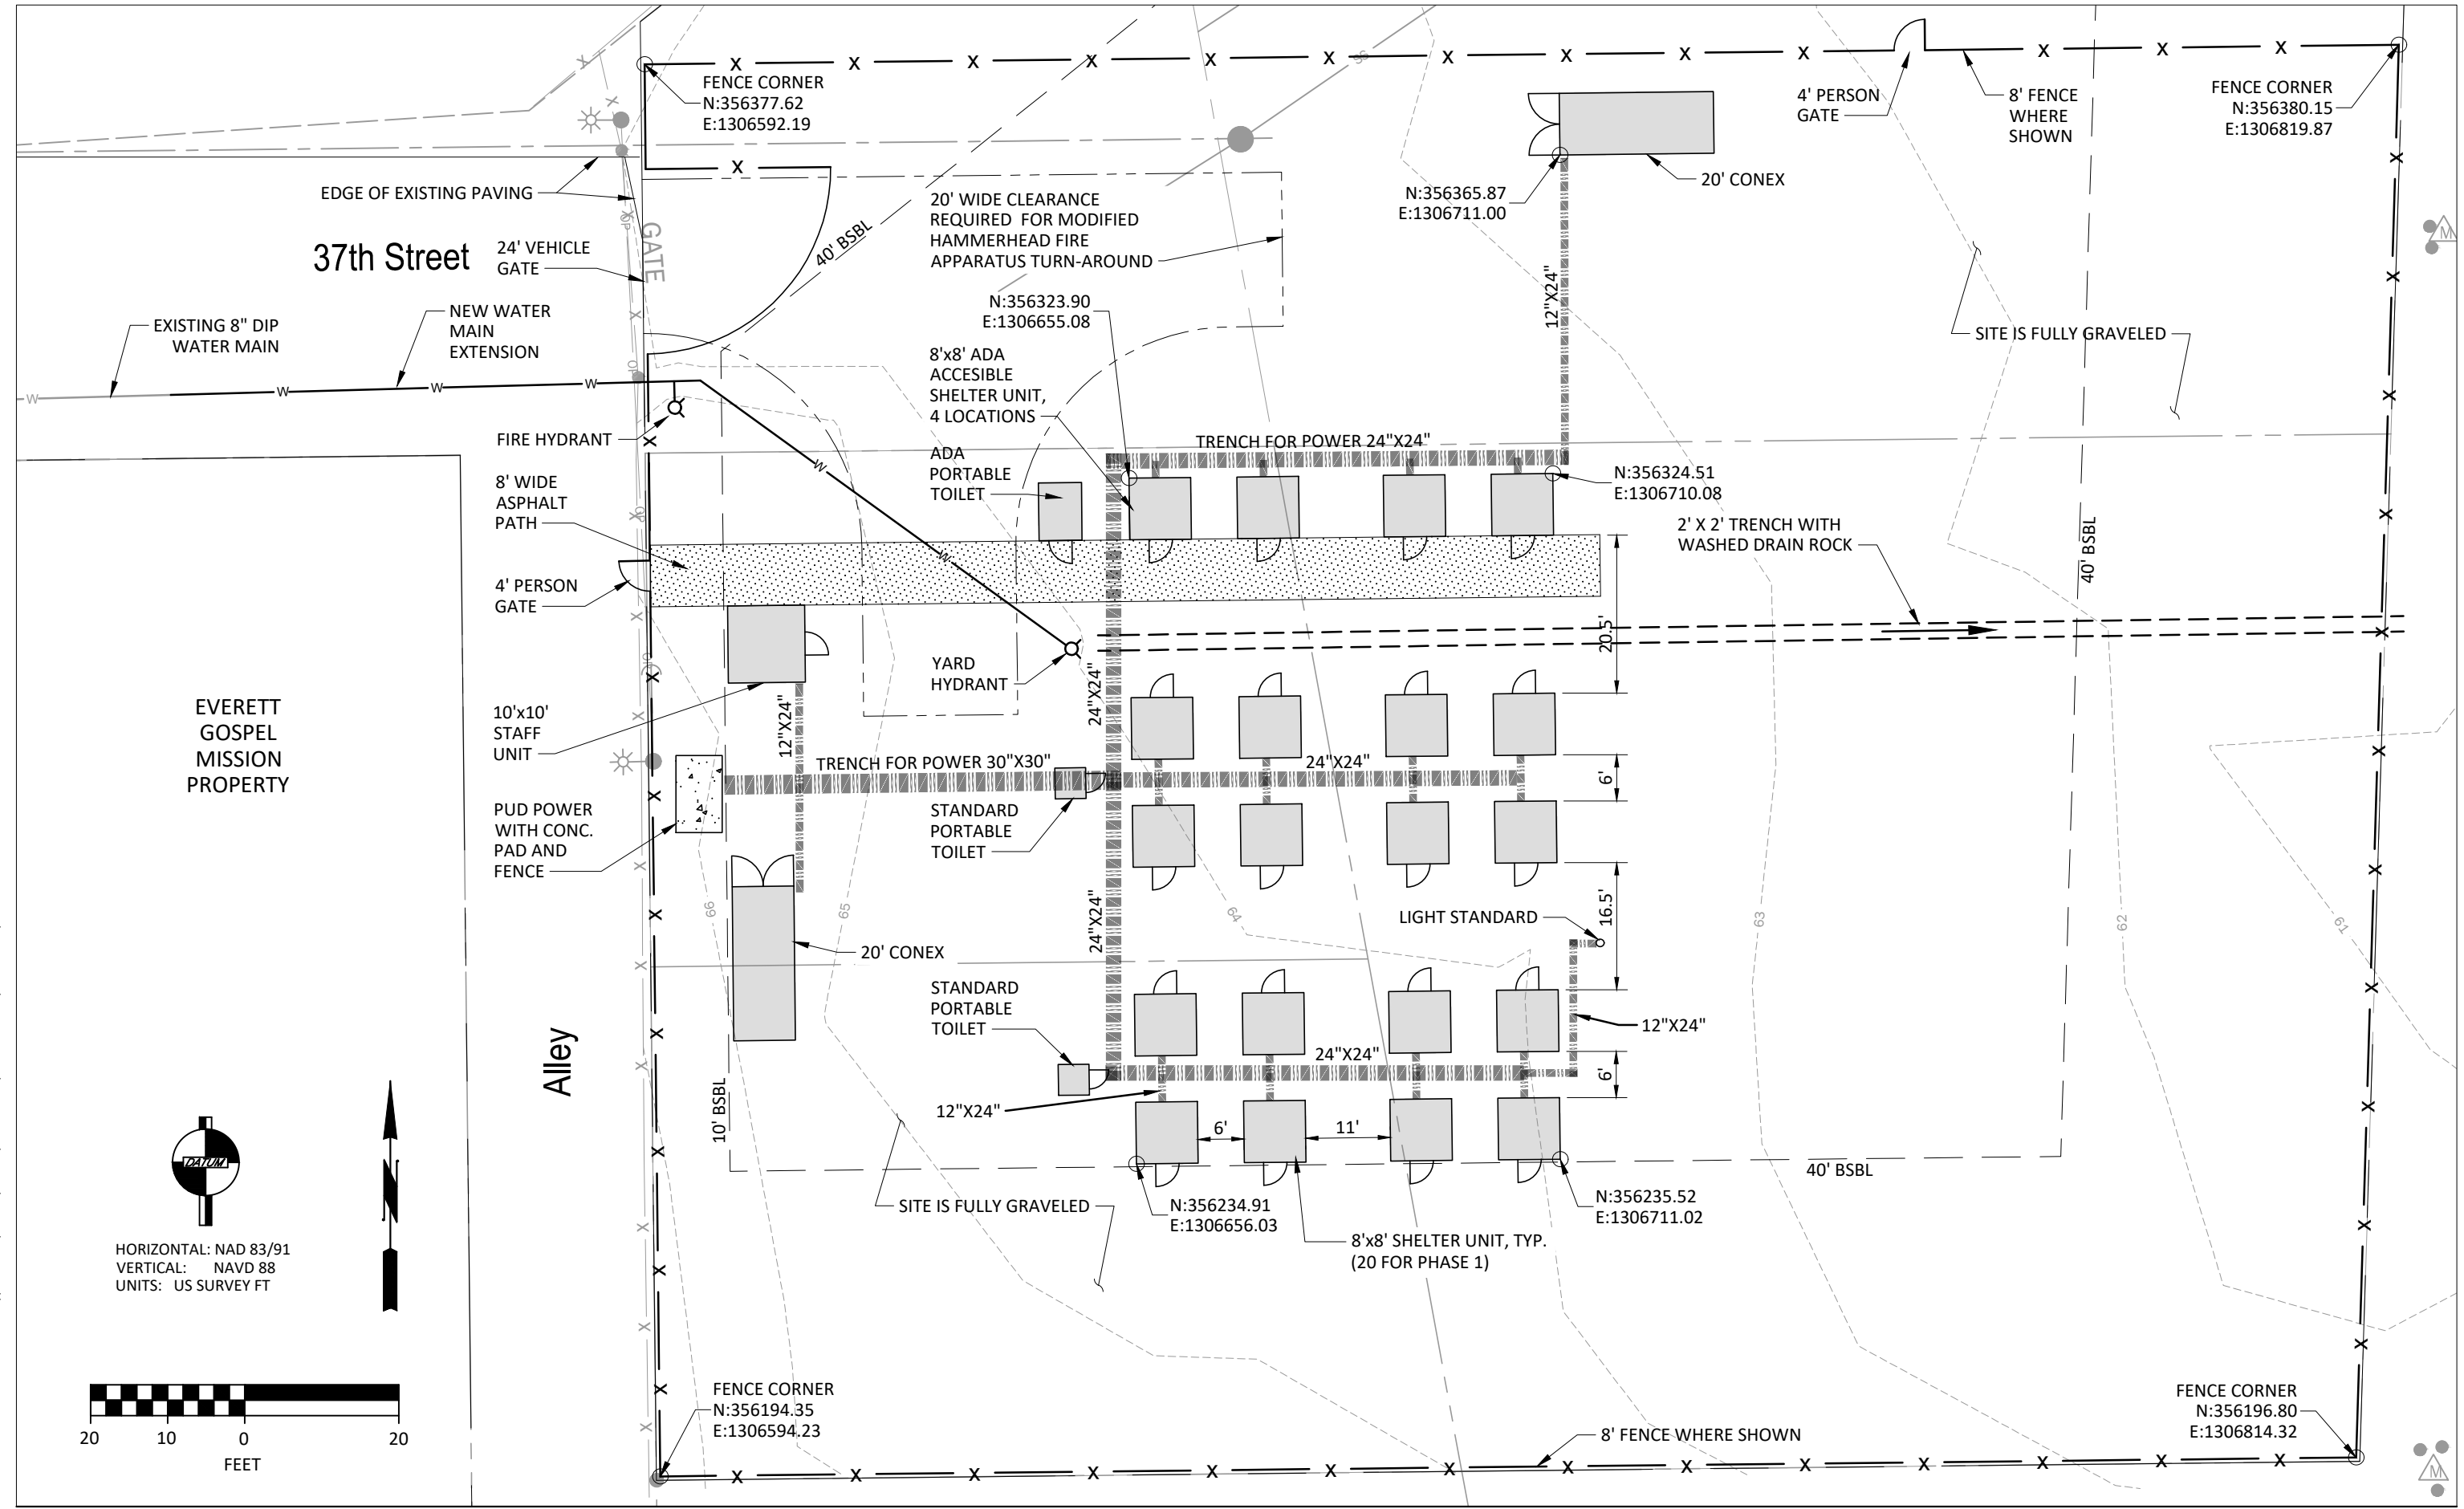

HORIZONTAL: NAD 83/91
VERTICAL: NAVD 88
UNITS: US SURVEY FT

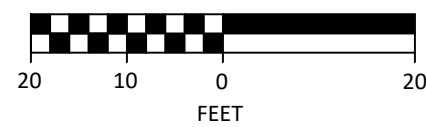

3200 Cedar Street
Everett, WA 98201
425.257.8800 everettwa.gov

SHELTER SITE PLAN PHASE 1